

RED LINE SERIES

RC07

HOOD TYPE DISHWASHER

DESCRIPTION

Three phase hood type dishwasher, single skin execution, electromechanical controls with push down buttons, Voltage 400V/3N/50Hz, two wash cycles, rotating top and bottom wash system, whole tank filters in stainless steel, 42 liter deep drawn tank, Thermostat-controlled heater, rear panelling. 440 mm clearance. 9 kW booster heater.



STANDARD FEATURES

DURABILITY

- Stainless steel execution AISI 304.
- Rear paneling

FLEXIBILITY

- Various racks and inserts
- Built-in rinse-aid dosing pump

HYGIENE

- Deep drawn tank.
- Easily removable rotating top and bottom: polypropylene washing system.
- Filtering system: Easily removable stainless steel tank filters.
- Removable rack guide

SAFETY

- Magnetic microswitch to stop the cycle in case of accidental door opening.
- Thermostop as a standard: it ensures that the correct operating temperatures are reached.
- Mechanical thermostat to adjust boiler and tank temperatures.

EASE OF USE

- Electromechanical controls and push down buttons.
- Select from two wash cycles. (fast - intensive)
- LED Indicator for diagnostics:
GREEN = Cycle in progress
FLASHING GREEN = alarm

RC07

STANDARD

RACK EQUIPMENT

- CB - 1 Combination rack height h. 75 mm in polypropylene
- P12/18 - 1 Rack for 12 deep dishes or 18 dishes in polypropylene
- G - 1 Silver container in polypropylene



P12/18



CB



















G

OPTIONAL ACCESSORIES

- Drain pump kit (provided separately)
- Detergent dosing pump kit (provided separately)
- Special Voltages on request
- Water Softener - External
- Entry/exit table for RC model - each
- Surcharge for condensing heat recovery unit for RC hood type dishwasher - h.1894 mm




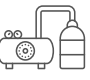
RC07

TECHNICAL DATA

| | | |
|---|---|-----------------|
|  | EXTERNAL SIZE | 625X740X1460 mm |
|  | OVERALL SIZE | 1960 mm |
|  | CLEARANCE | 440 mm |
|  | RACK SIZE | 500X500 mm |
|  | ELECTRICAL SUPPLY | 400V/3N/ 50Hz |
|  | WASH PROGRAM LENGHT | 90/120" |
|  | MAX OUTPUT - WARM WATER CONNECTION (15 C°) ● | 40/30 racks/h |
|  | MAX OUTPUT - COLD WATER CONNECTION (15 C°) ● | 35/30 racks/h |
|  | RINSE WATER CONSUMPTION | 3,5 l |
|  | TANK HEATER ELEMENT | 2,2 kW |
|  | BOOSTER HEATER ELEMENT | 9 kW |
|  | TANK SIZE | 42 l |
|  | WASH PUMP | 0,7 kW |
|  | INSTALLED LOAD | 9,75 kW |
|  | NOISE | 65 dB(A) |
|  | WEIGHT | 108 kg |

RC07

TECHNICAL DRAWINGS

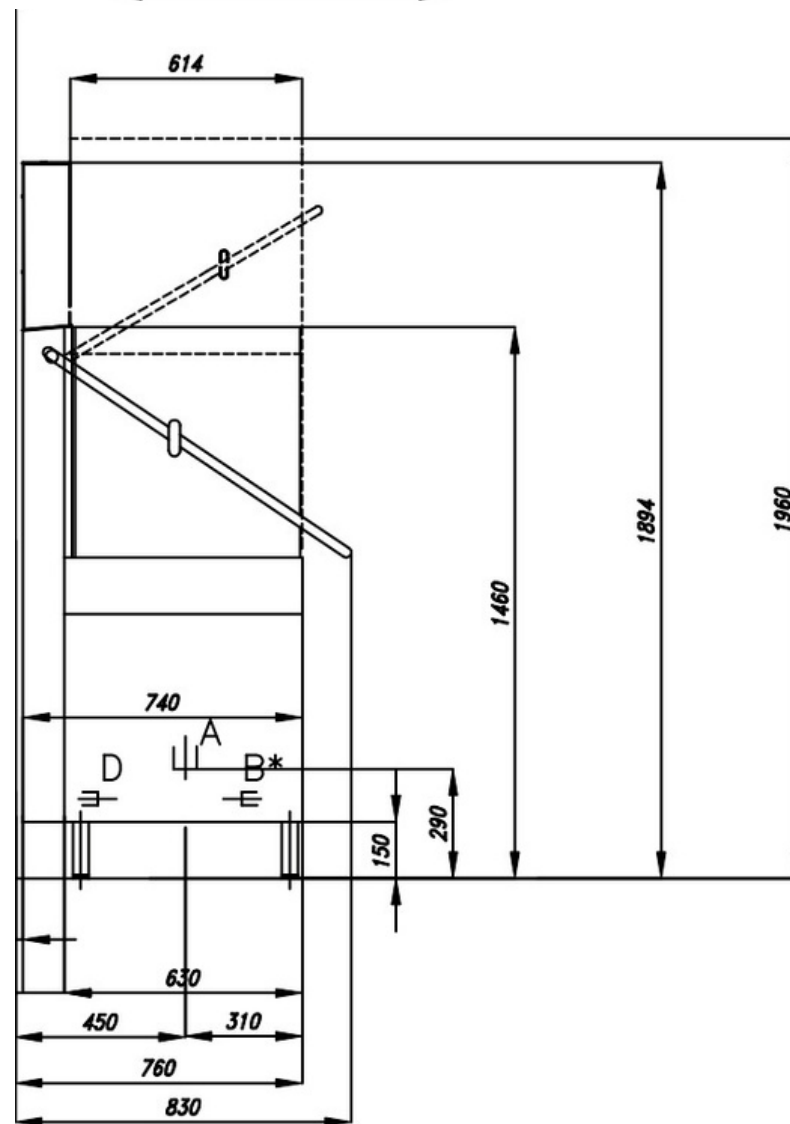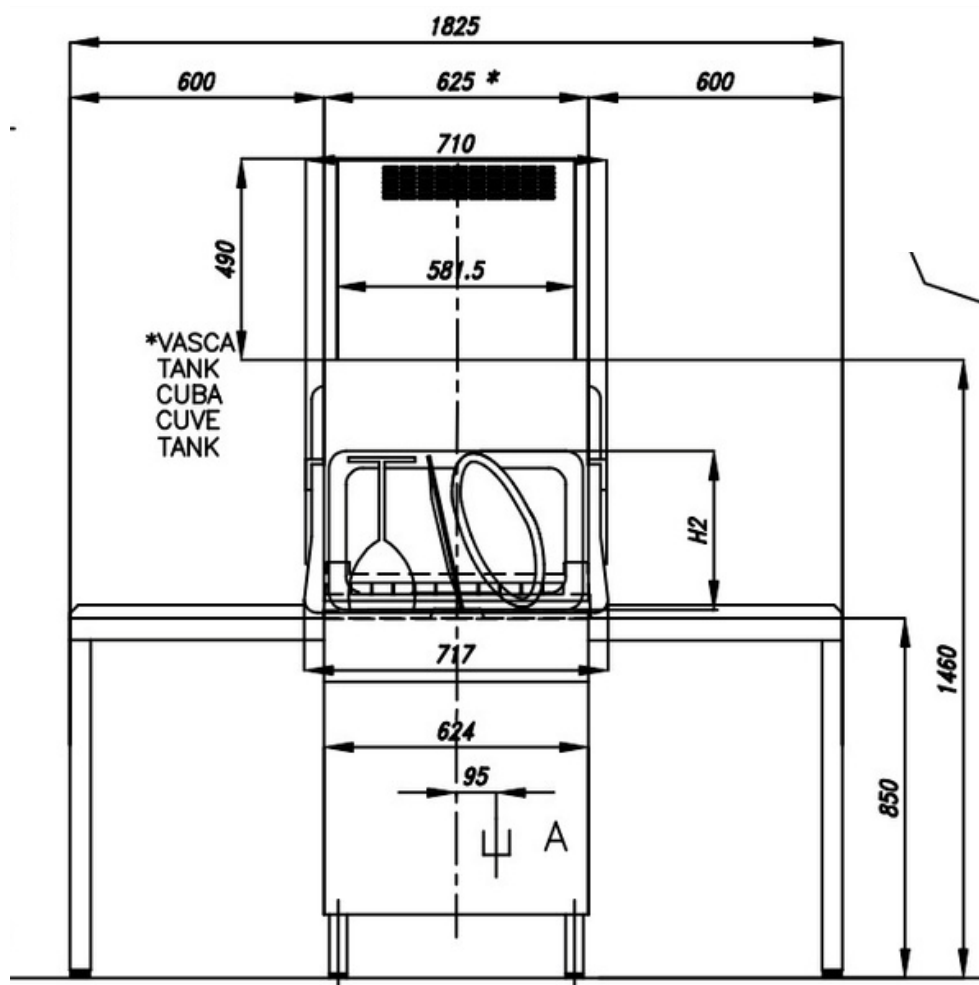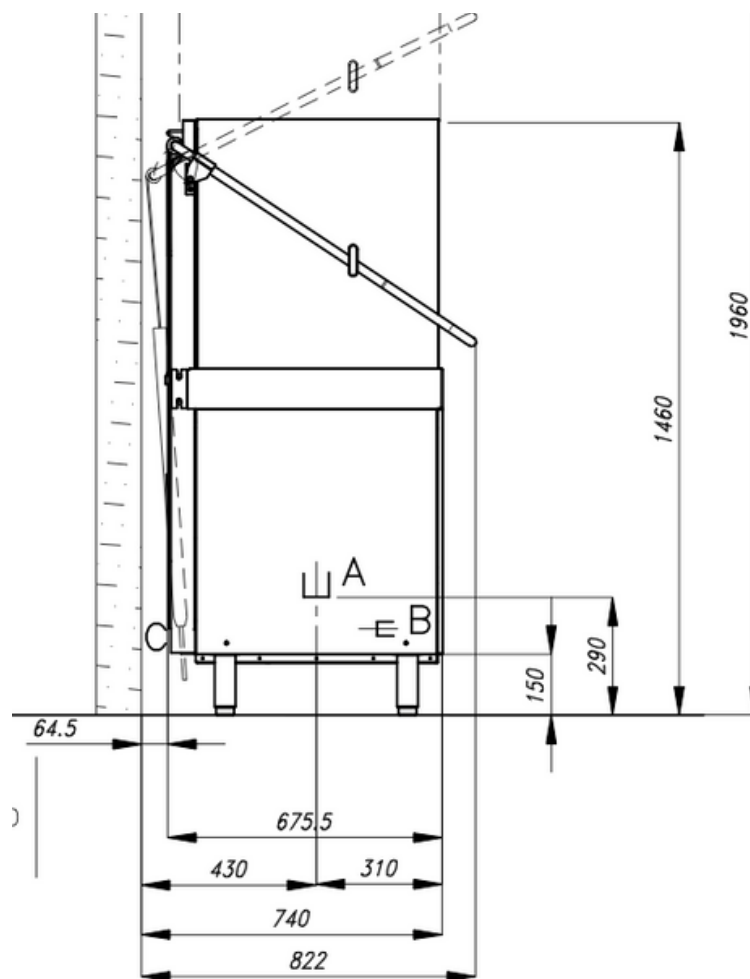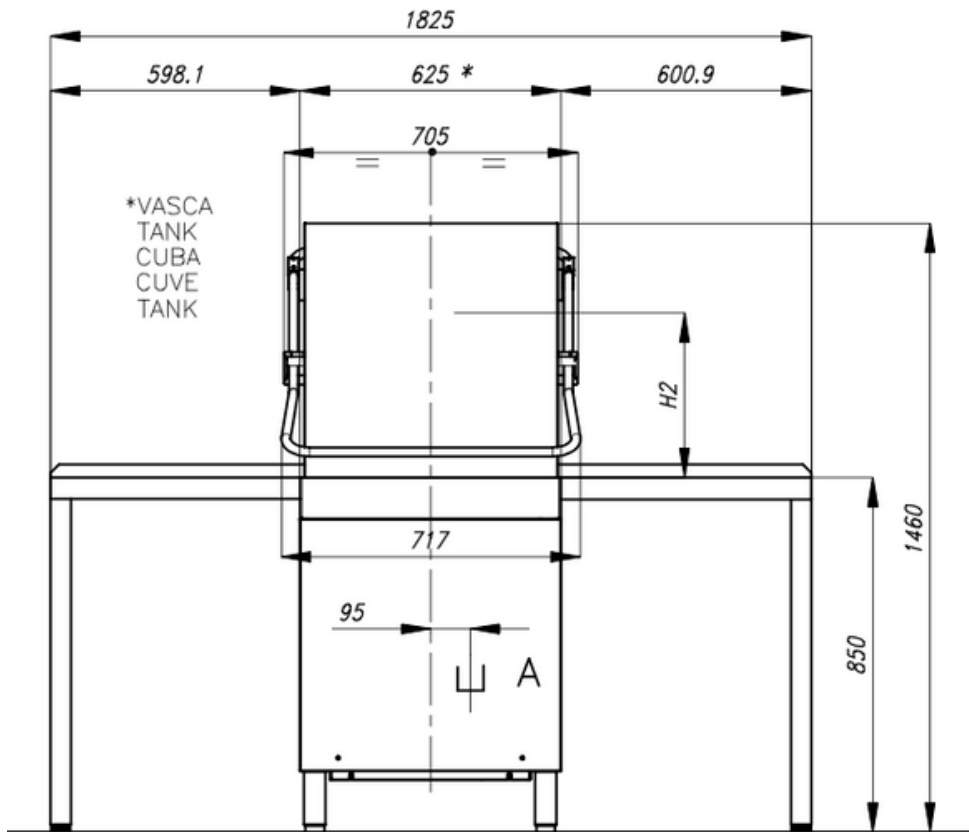

The stated values may deviate depending on installation conditions and items washed.
Comenda Ali Group srl reserves the right to modify product specifications at any time without prior notice.